


Scale In Feet

LEGEND

- 6" EXTRUDED CONCRETE CURB PER COS STD PLAN 412
- FLEXIBLE PAVEMENT PATCH PER COS STD PLAN 404a
- TURF TO BE INSTALLED BY SDOT
- PLANTED SWALE
- ASPHALT CURB RAMP WITH DETECTABLE WARNING PAD

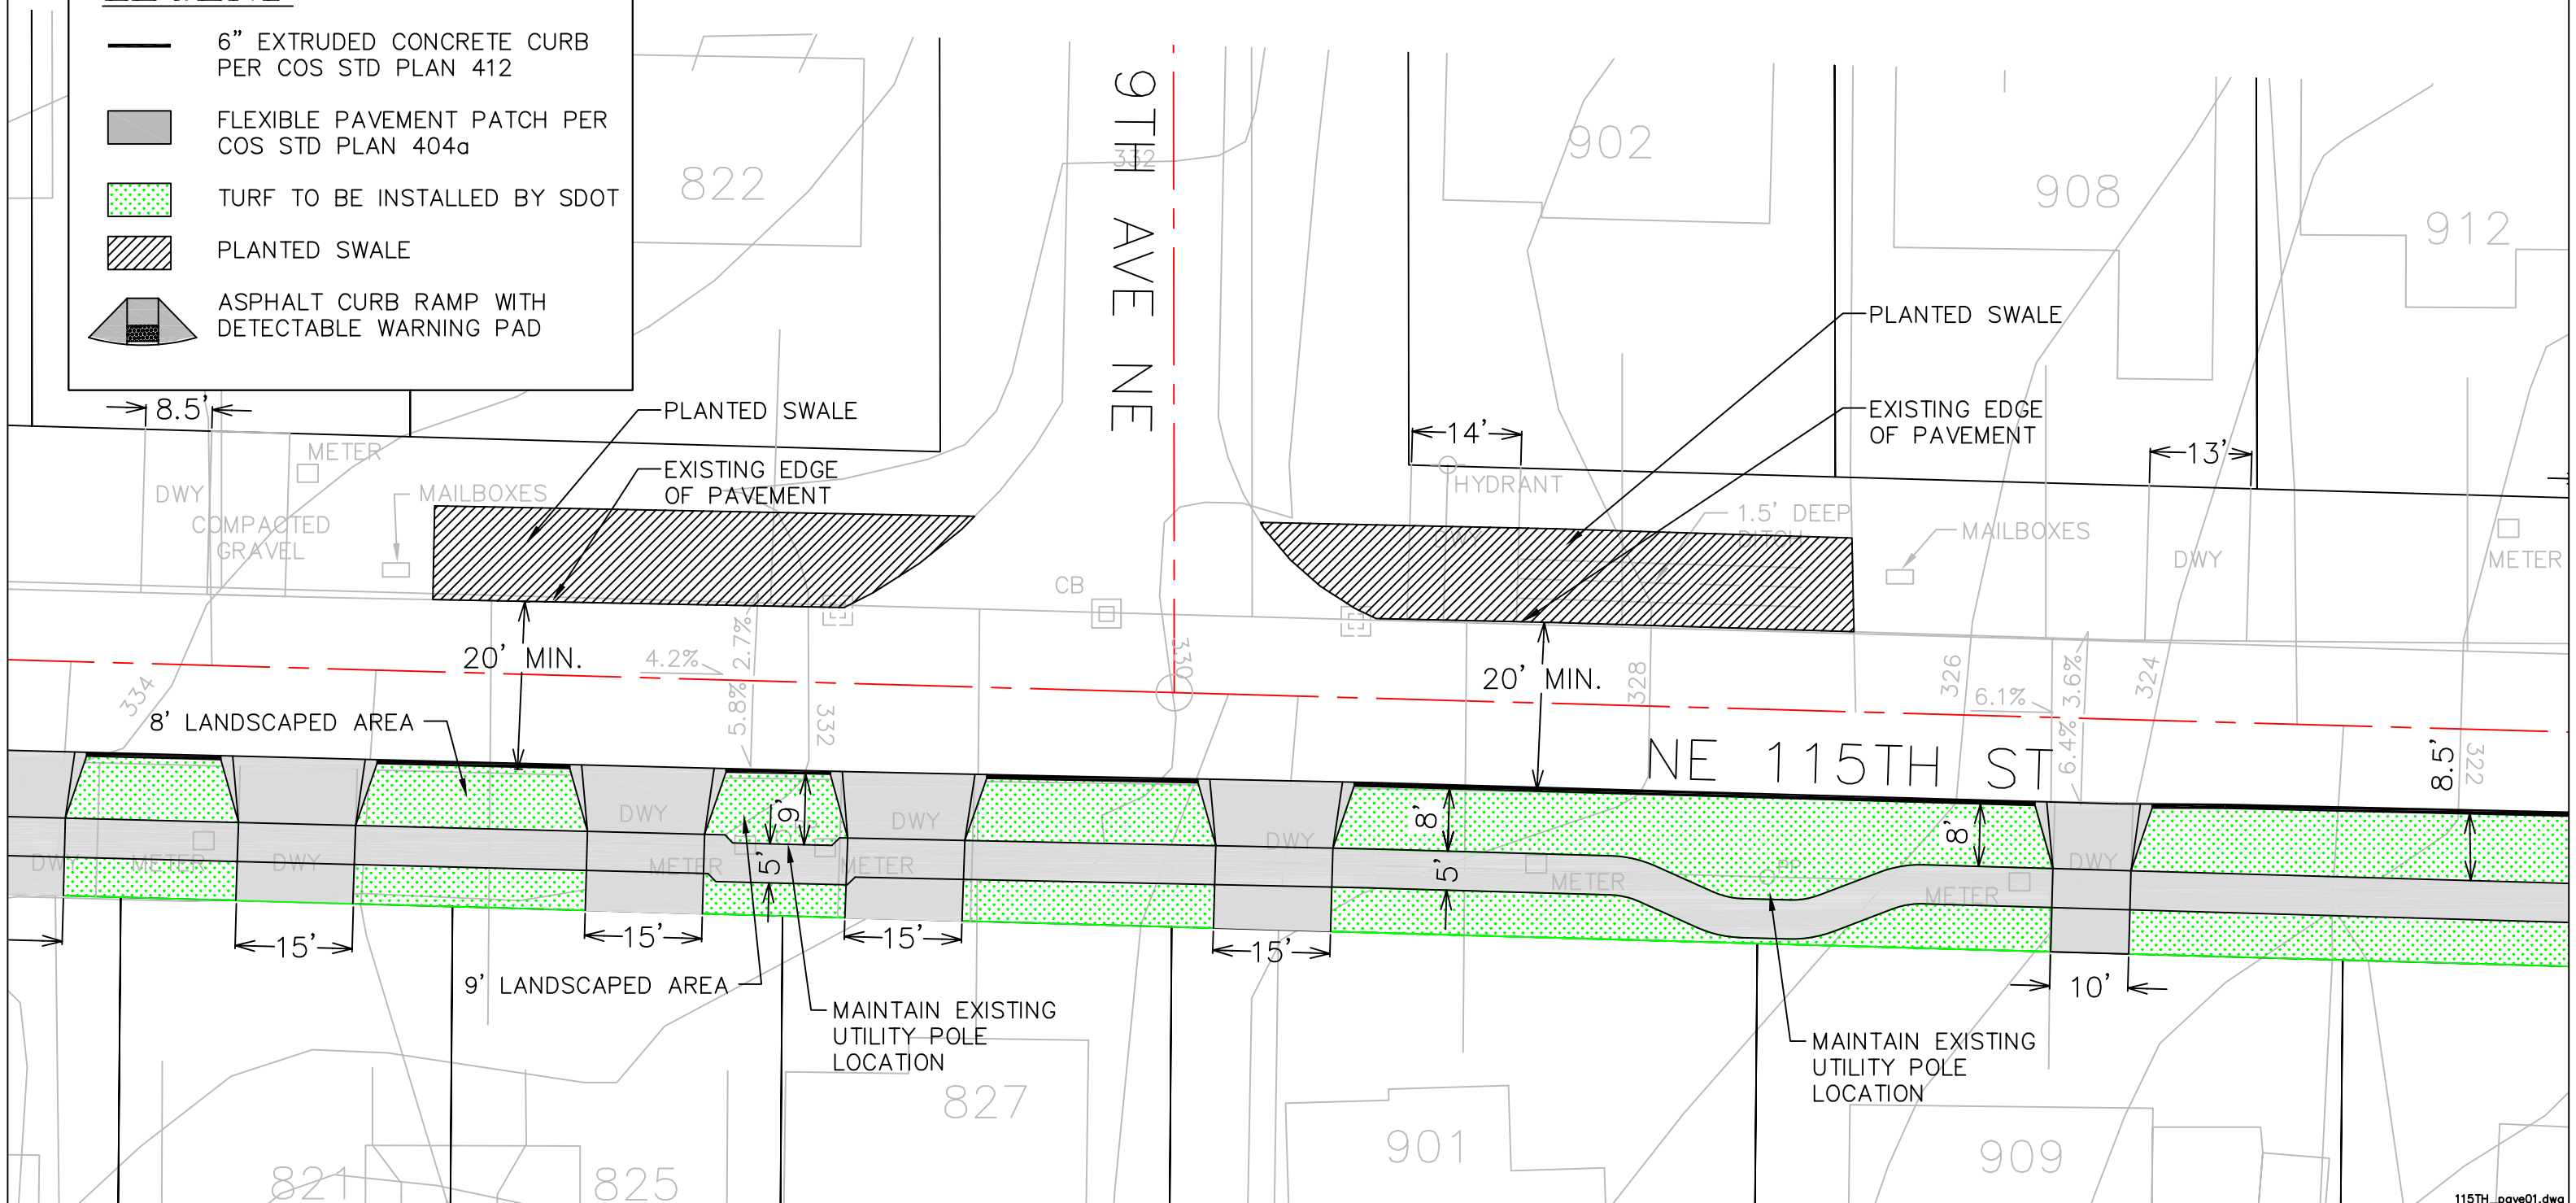

NE 115TH ST
SIDEWALK AND
PLANTING
STRIP

SEATTLE DEPT OF TRANSPORTATION
NEIGHBORHOOD STREET FUND

DRAWN BY: KA DATE: 1/18/08
DESIGN BY: AL DATE: 1/18/08