







Scale In Feet

LEGEND

-  6" EXTRUDED CONCRETE CURB PER COS STD PLAN 412
-  FLEXIBLE PAVEMENT PATCH PER COS STD PLAN 404a
-  TURF TO BE INSTALLED BY SDOT
-  PLANTED SWALE
-  ASPHALT CURB RAMP WITH DETECTABLE WARNING PAD

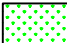

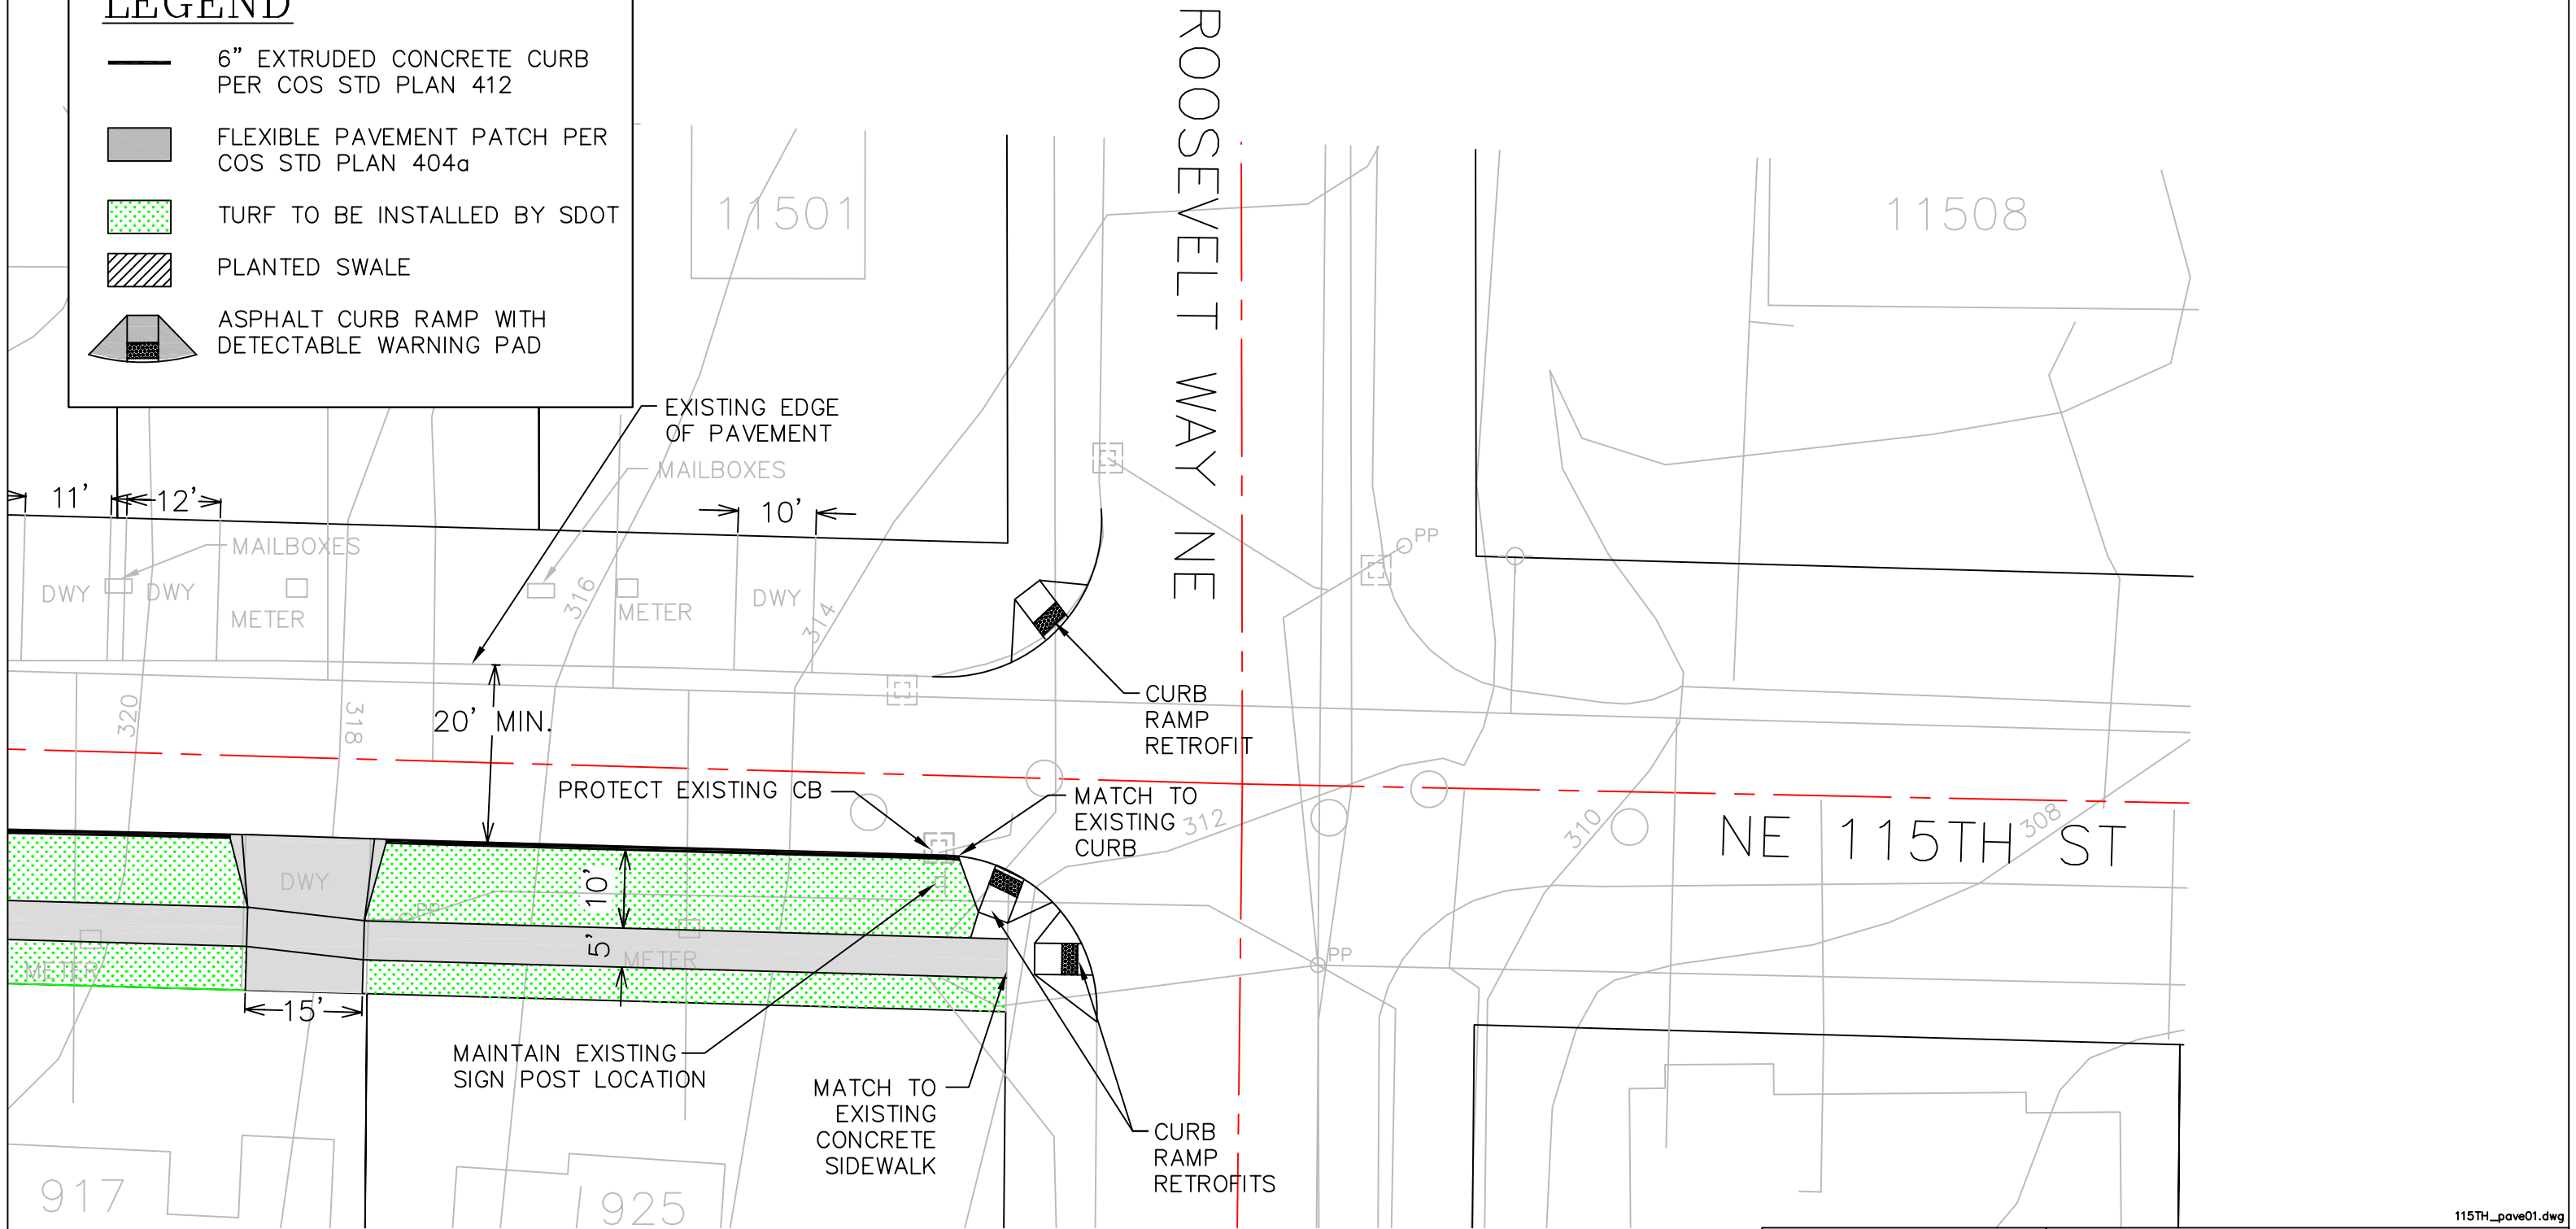115TH_pave01.dwg

NE 115TH ST SIDEWALK AND PLANTING STRIP	SEATTLE DEPT OF TRANSPORTATION NEIGHBORHOOD STREET FUND
	DRAWN BY: KA DATE: 1/18/08 DESIGN BY: AL DATE: 1/18/08
5TH AVE NE TO ROOSEVELT AVE NE SHT 5 OF 5	